


Handrawn Concept

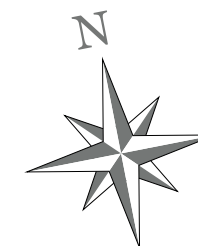

Project:

Alameda, CA 94501

Landscape Design Plan

RENDERED STONE



SCALE:


NTS

DATE:

5-19-21

PAGE:

1 OF 6

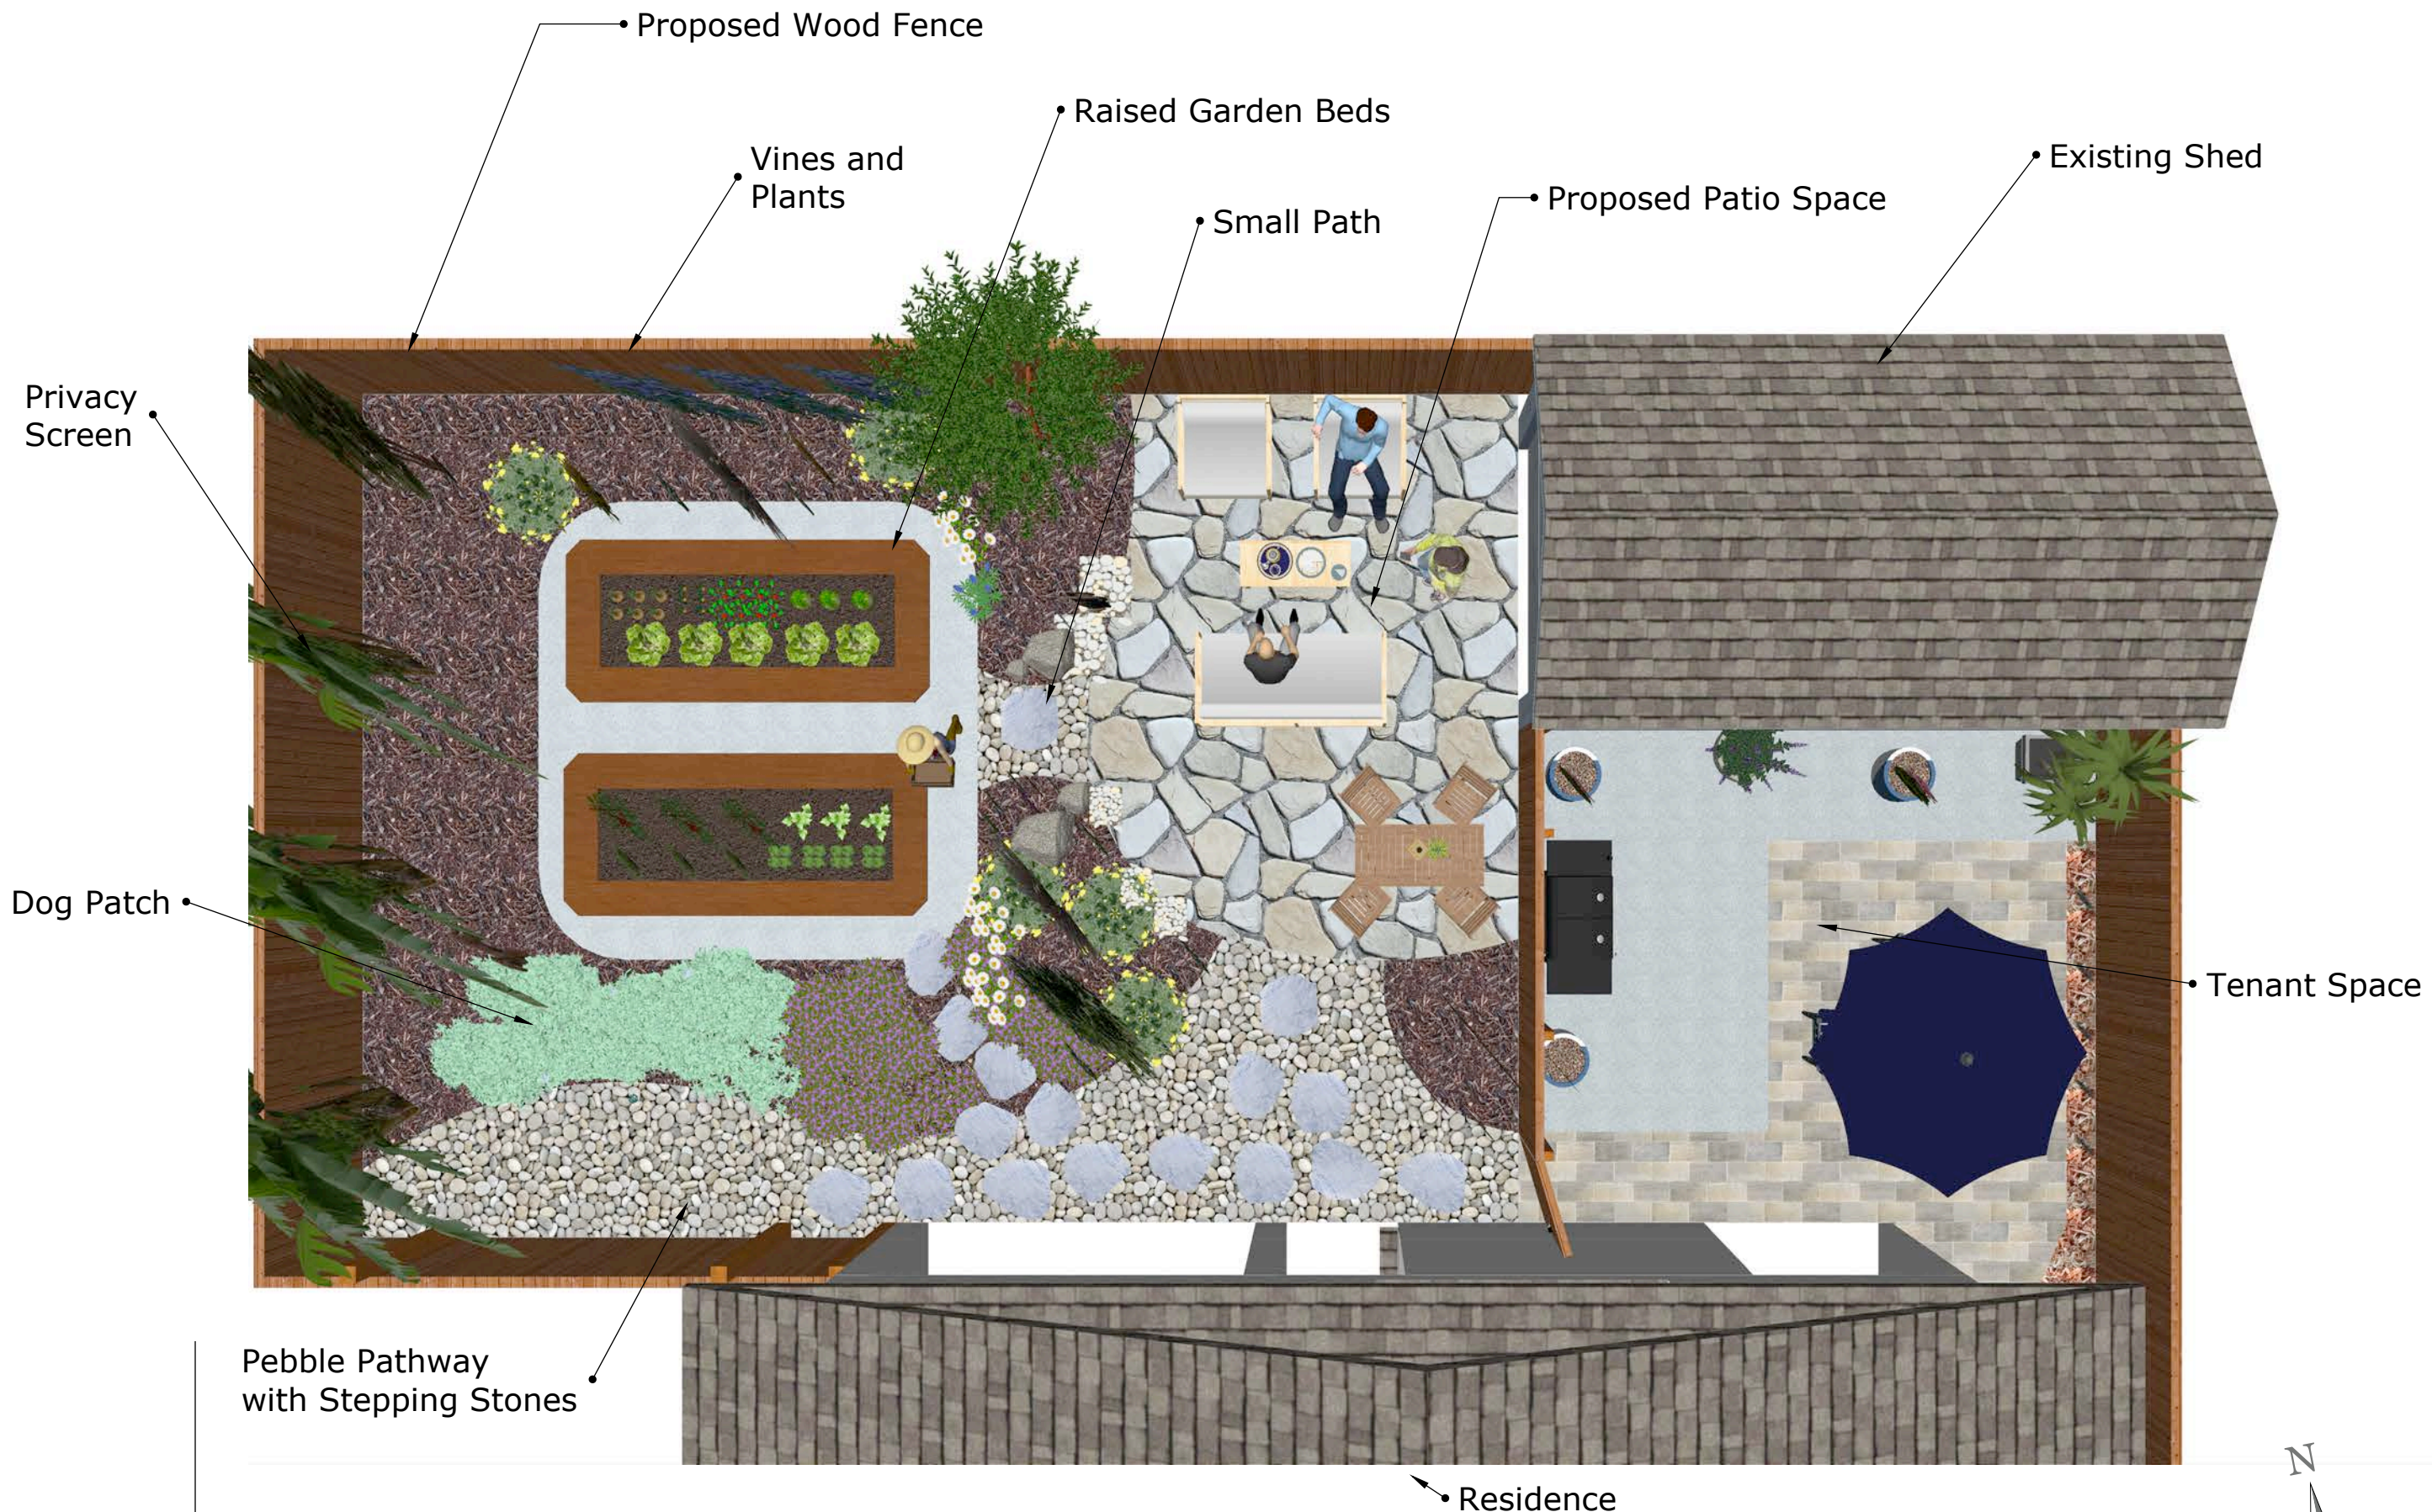

Privacy Screen

Dog Patch

Pebble Pathway with Stepping Stones

Proposed Wood Fence

Vines and Plants

Raised Garden Beds

Small Path


Proposed Patio Space


Existing Shed

Tenant Space


Residence

Plan View Concept

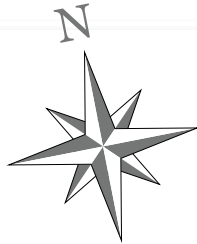

Project:

 Alameda, CA 94501

Landscape Design Plan

RENDERED STONE


SCALE:
 NTS
DATE:
 5-19-21

PAGE:
 2
 OF
 6



Aerial View from Southeast

Project:

Alameda, CA 94501

**Landscape
Design Plan**

RENDERED STONE



SCALE:


NTS

DATE:

5-19-21

PAGE:

**3
OF
6**

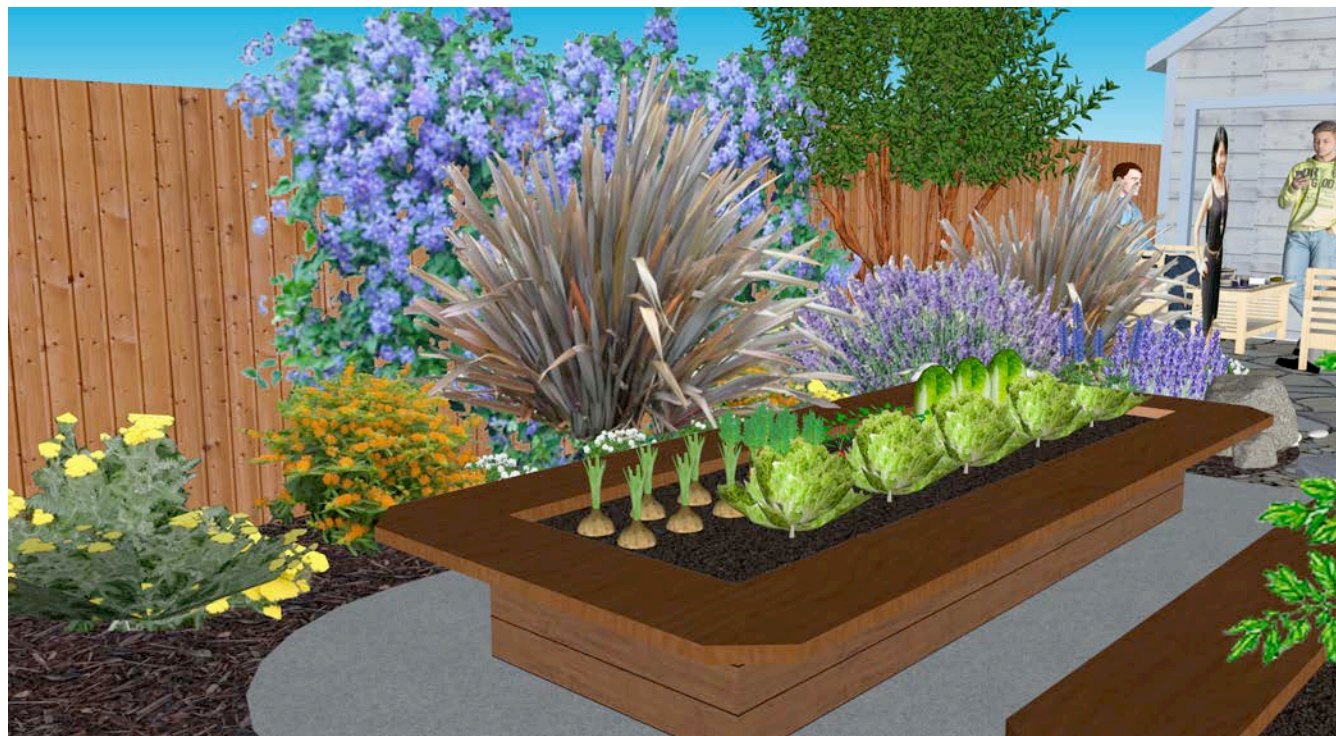

View of Garden Beds

Project:

Alameda, CA 94501

**Landscape
Design Plan**

RENDERED STONE



SCALE:


NTS

DATE:

5-19-21

PAGE:

**4
OF
6**

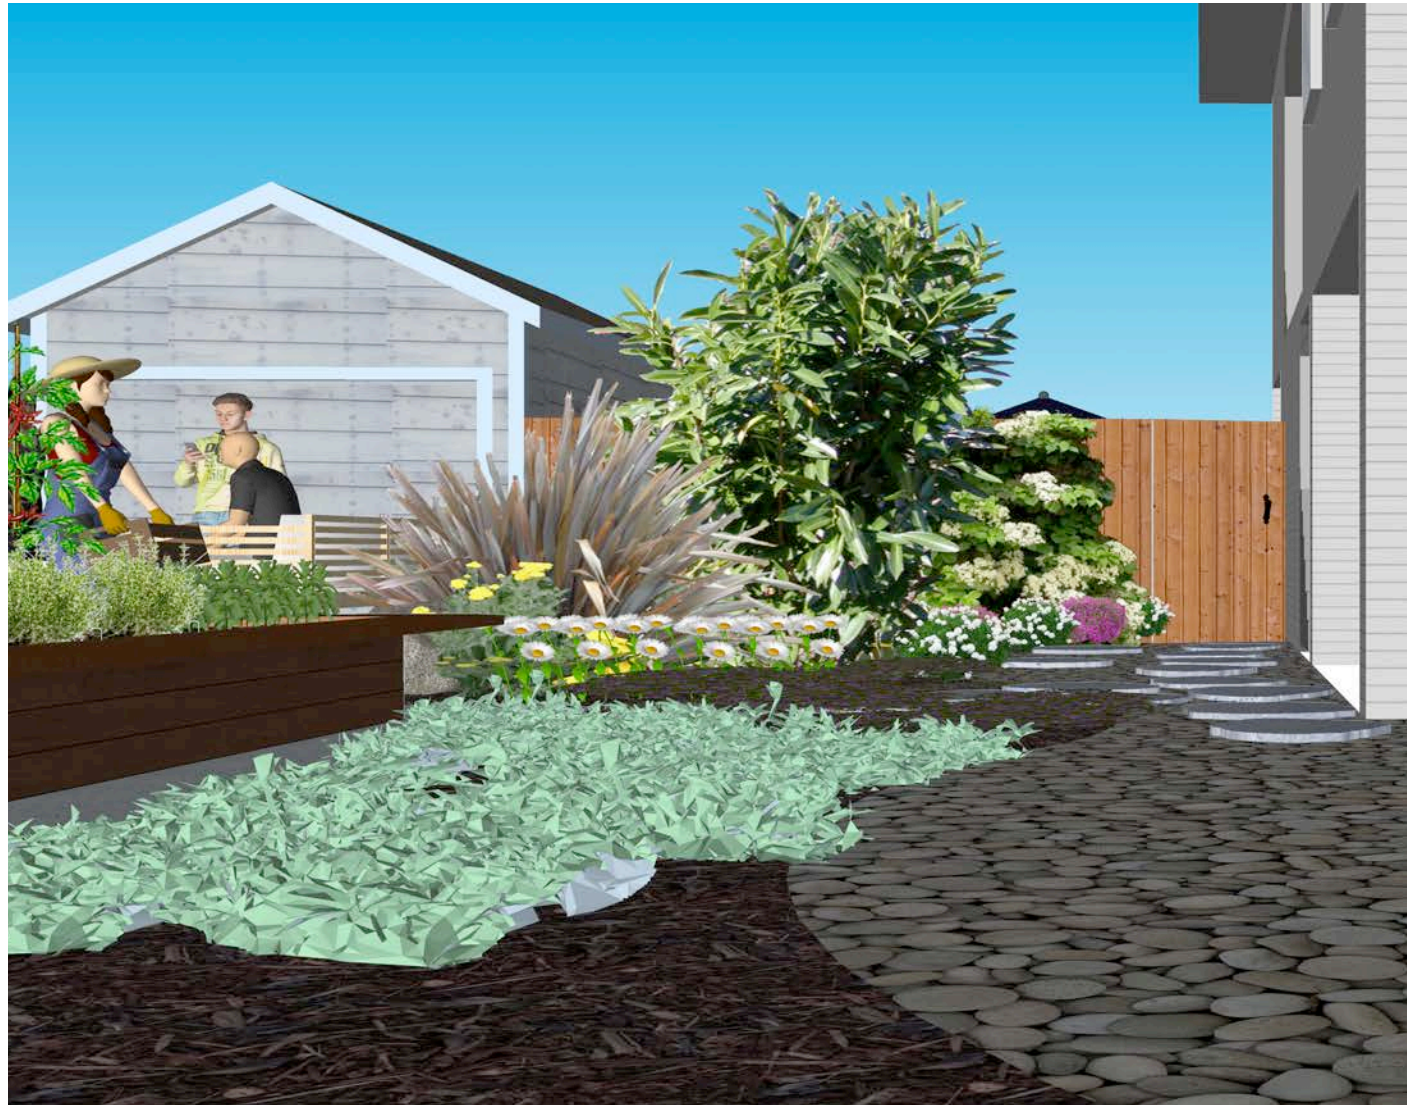

Dog Patch and Plants

Project:

Alameda, CA 94501

Landscape Design Plan

RENDERED STONE



SCALE:

NTS

DATE:



5-19-21

PAGE:

5

OF

6

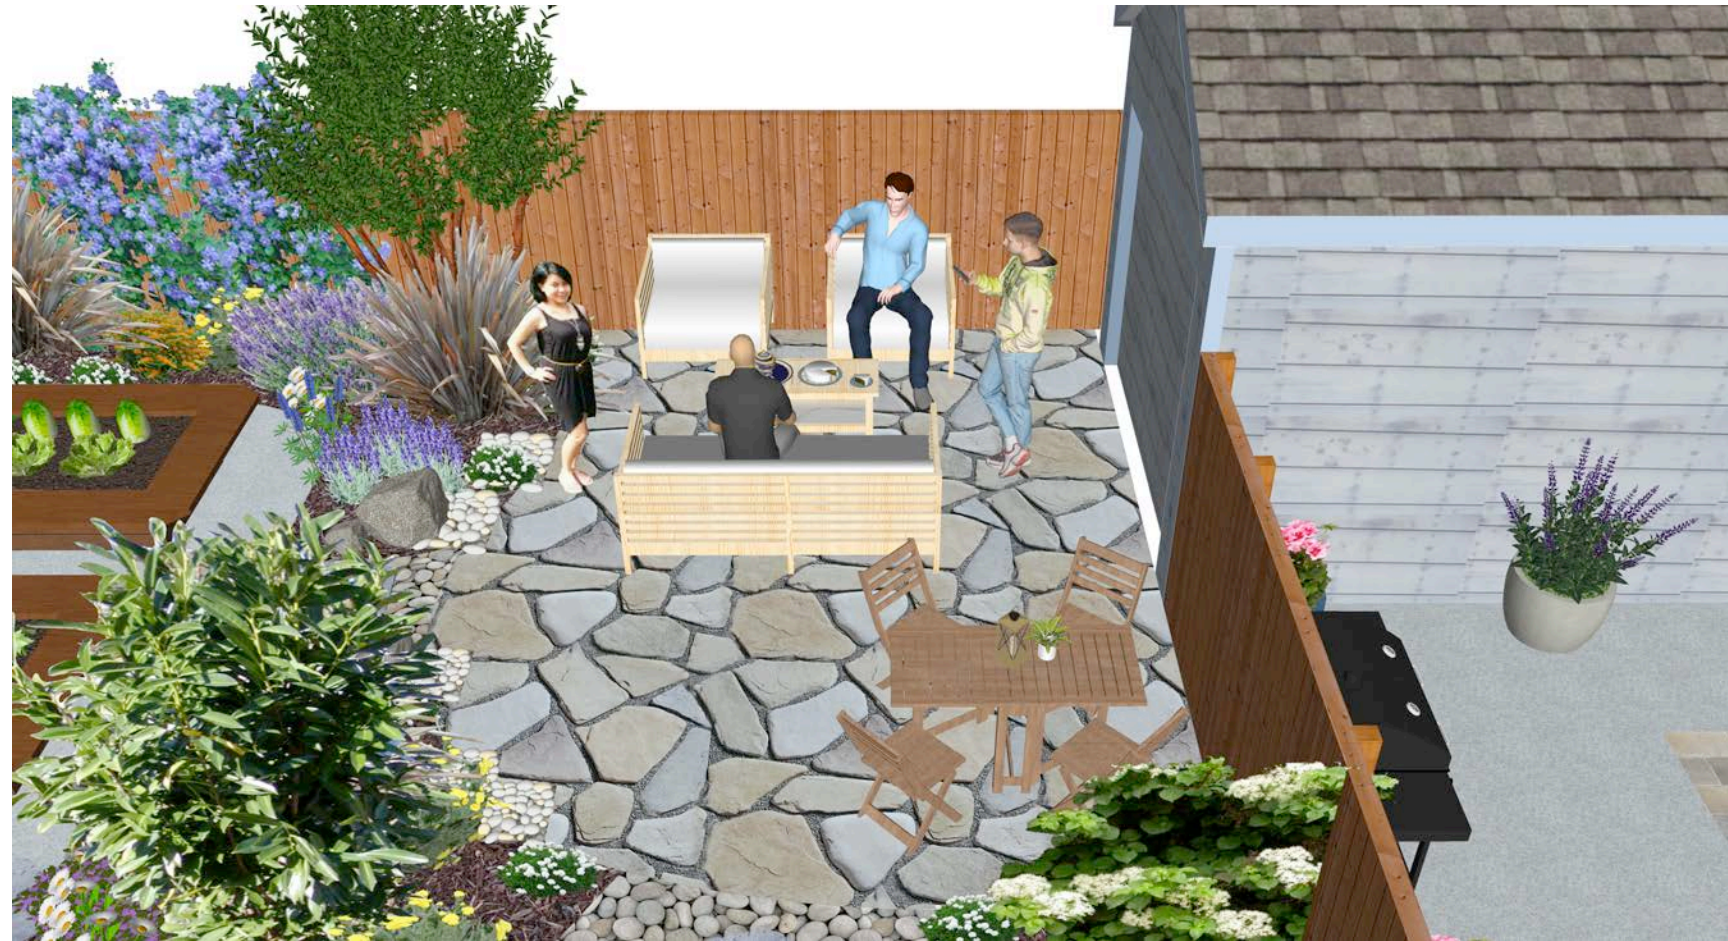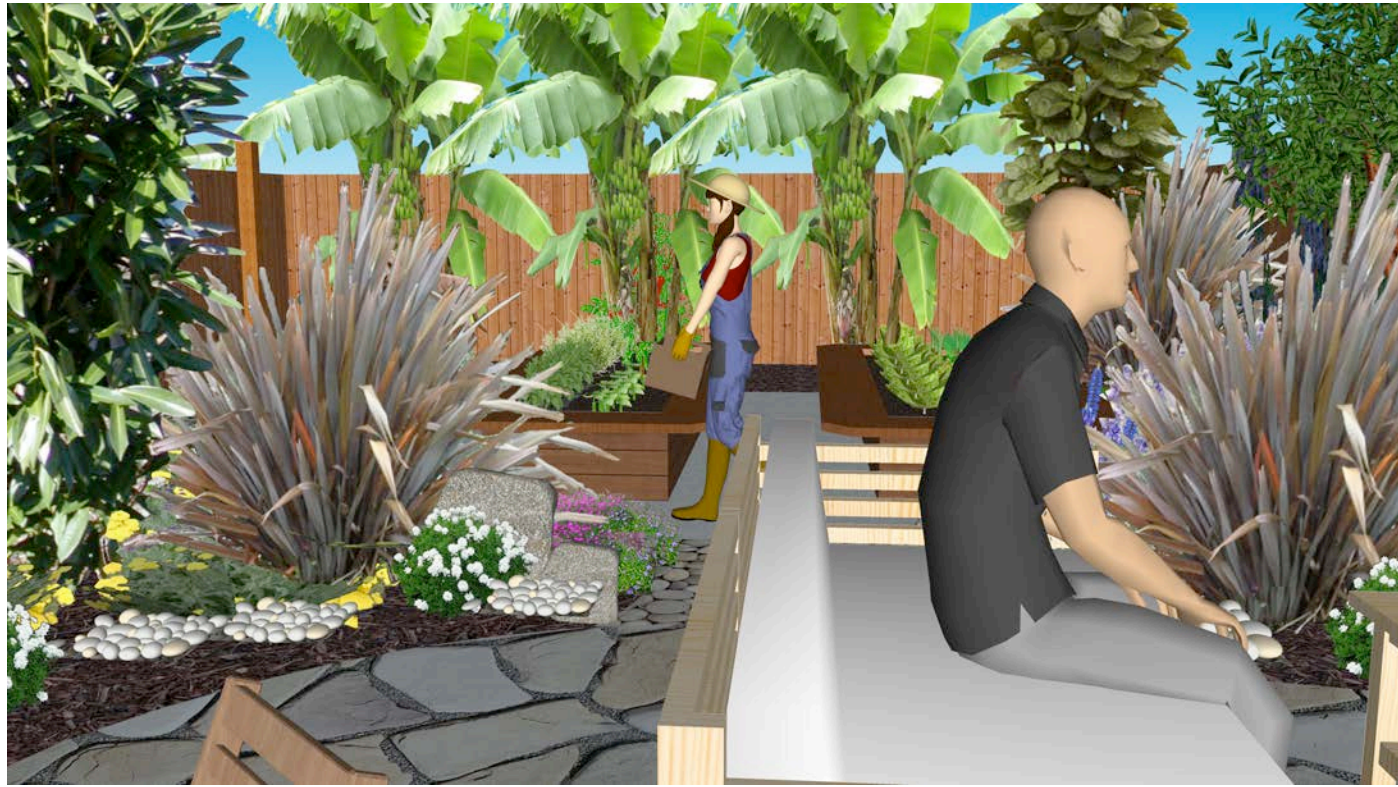

Views of Proposed Patio

Project:

Alameda, CA 94501

Landscape Design Plan

RENDERED STONE



SCALE:

NTS

DATE:

5-19-21

PAGE:

6 OF 6